



Projecto-para moradia e deposito Rua Carvalho de Mendonça N° 440

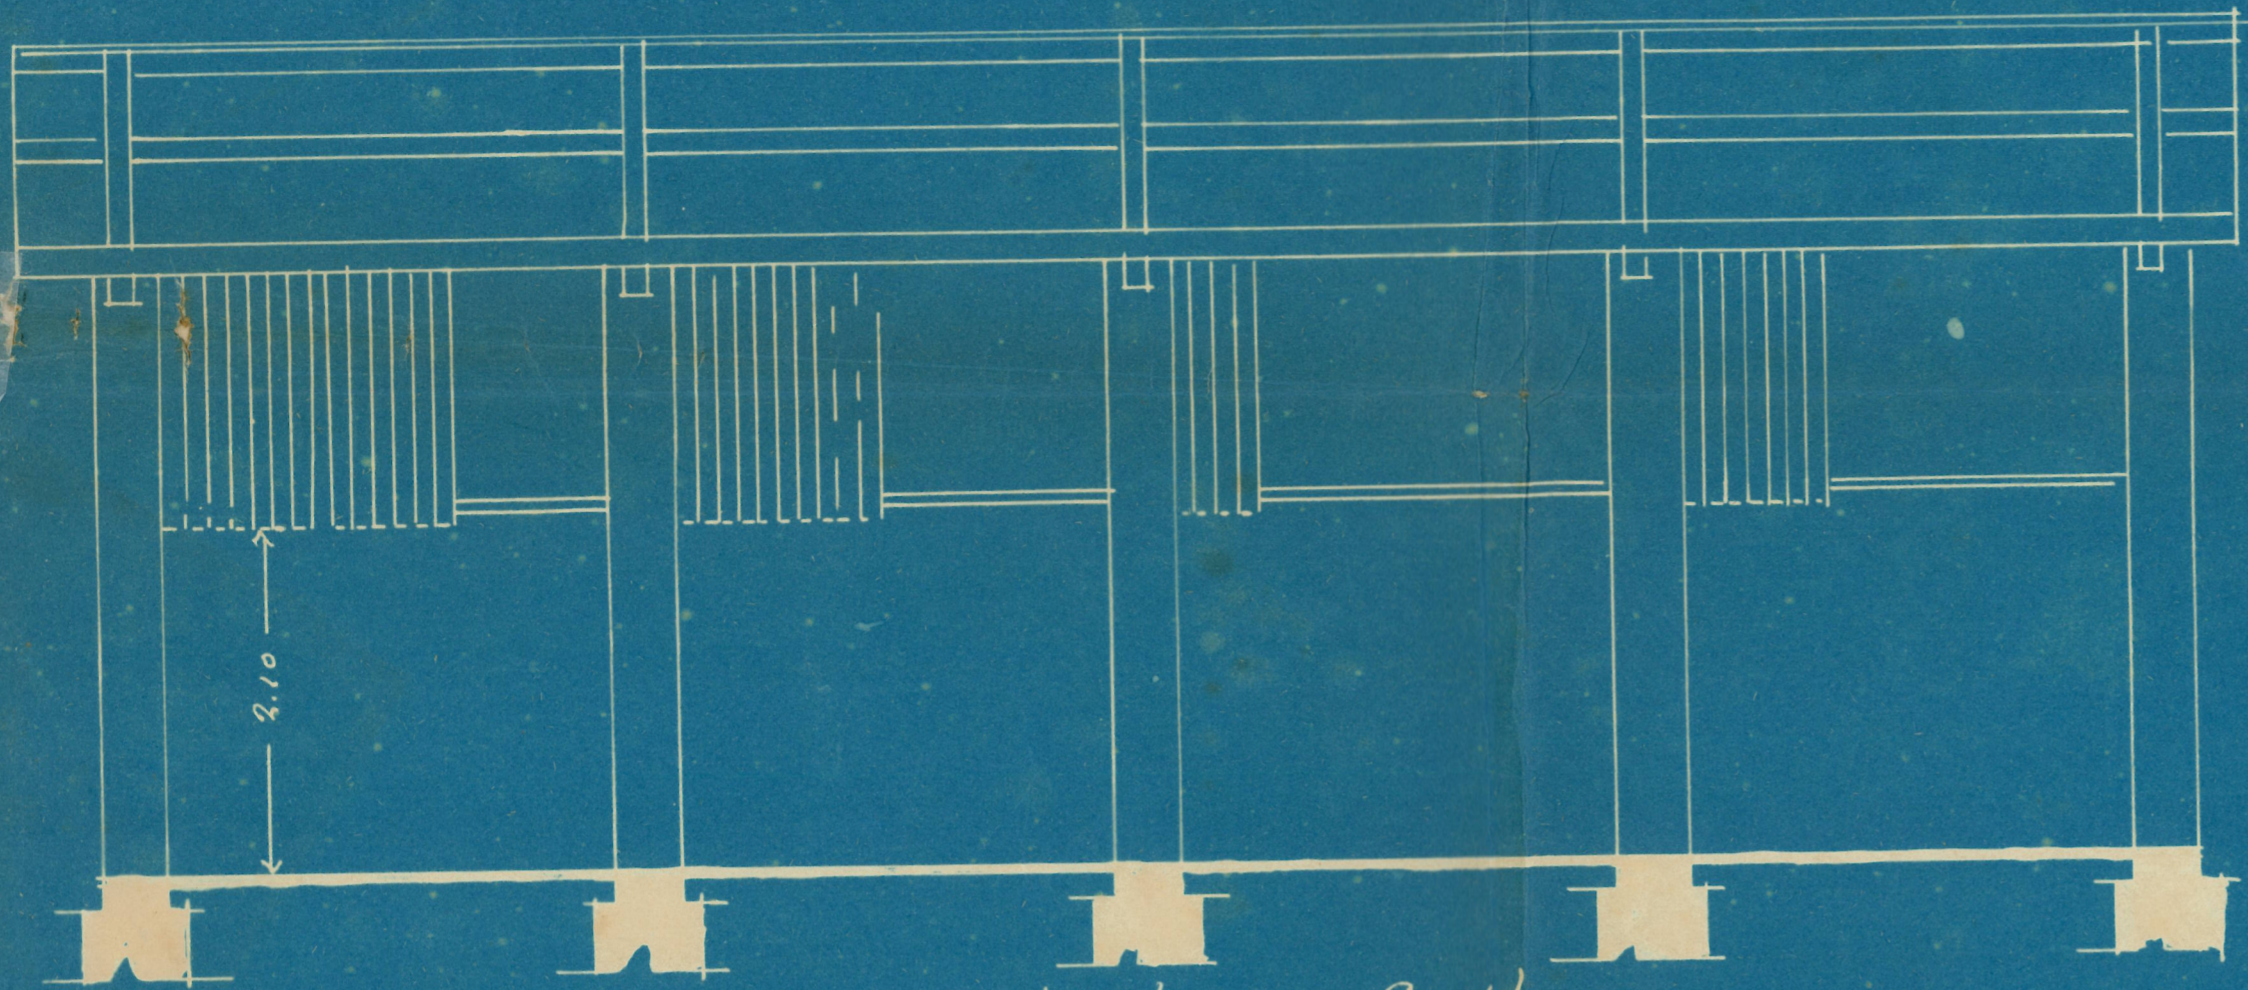

Corte long. G-H.

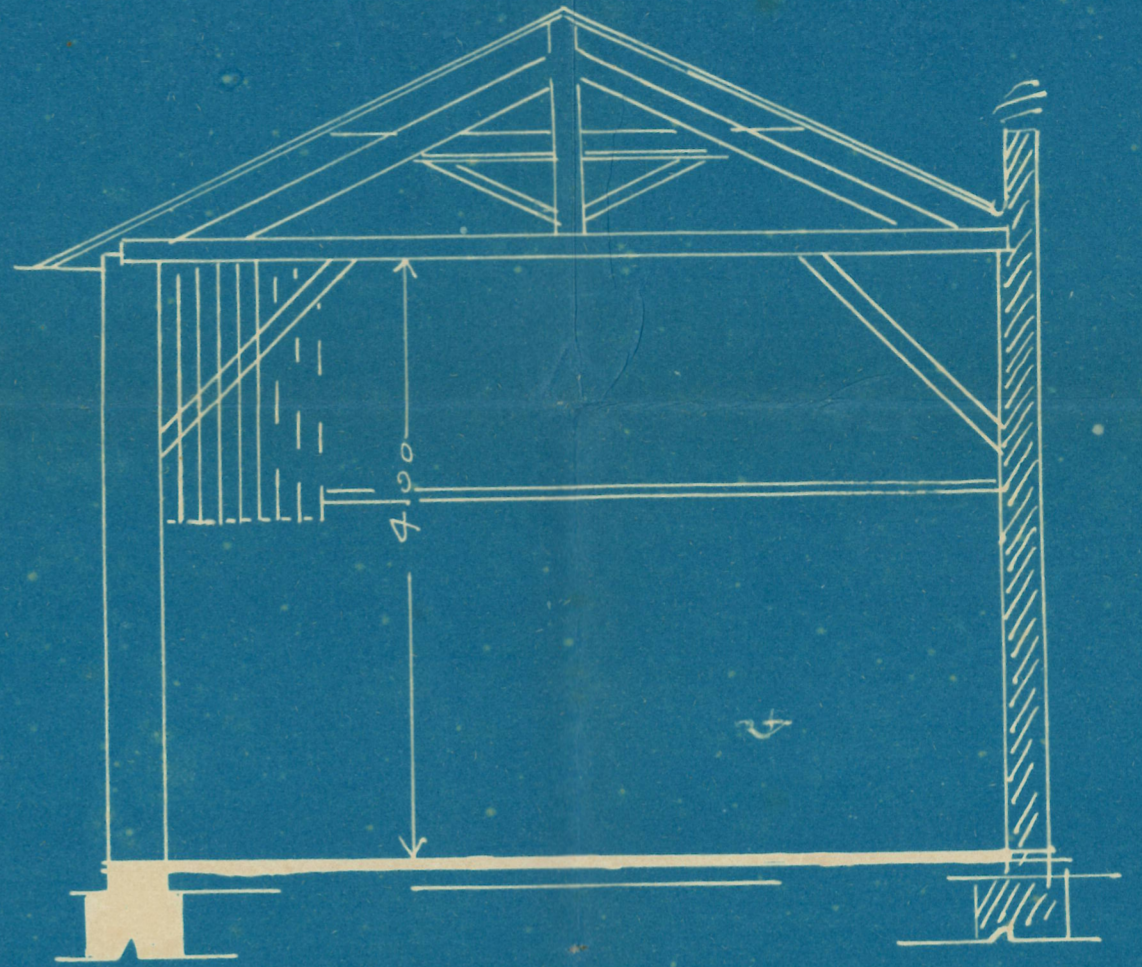

Corte tran. E-F.




Prop.


José Ferreira

Const. Arch.

Miguel Alvaro Alvares

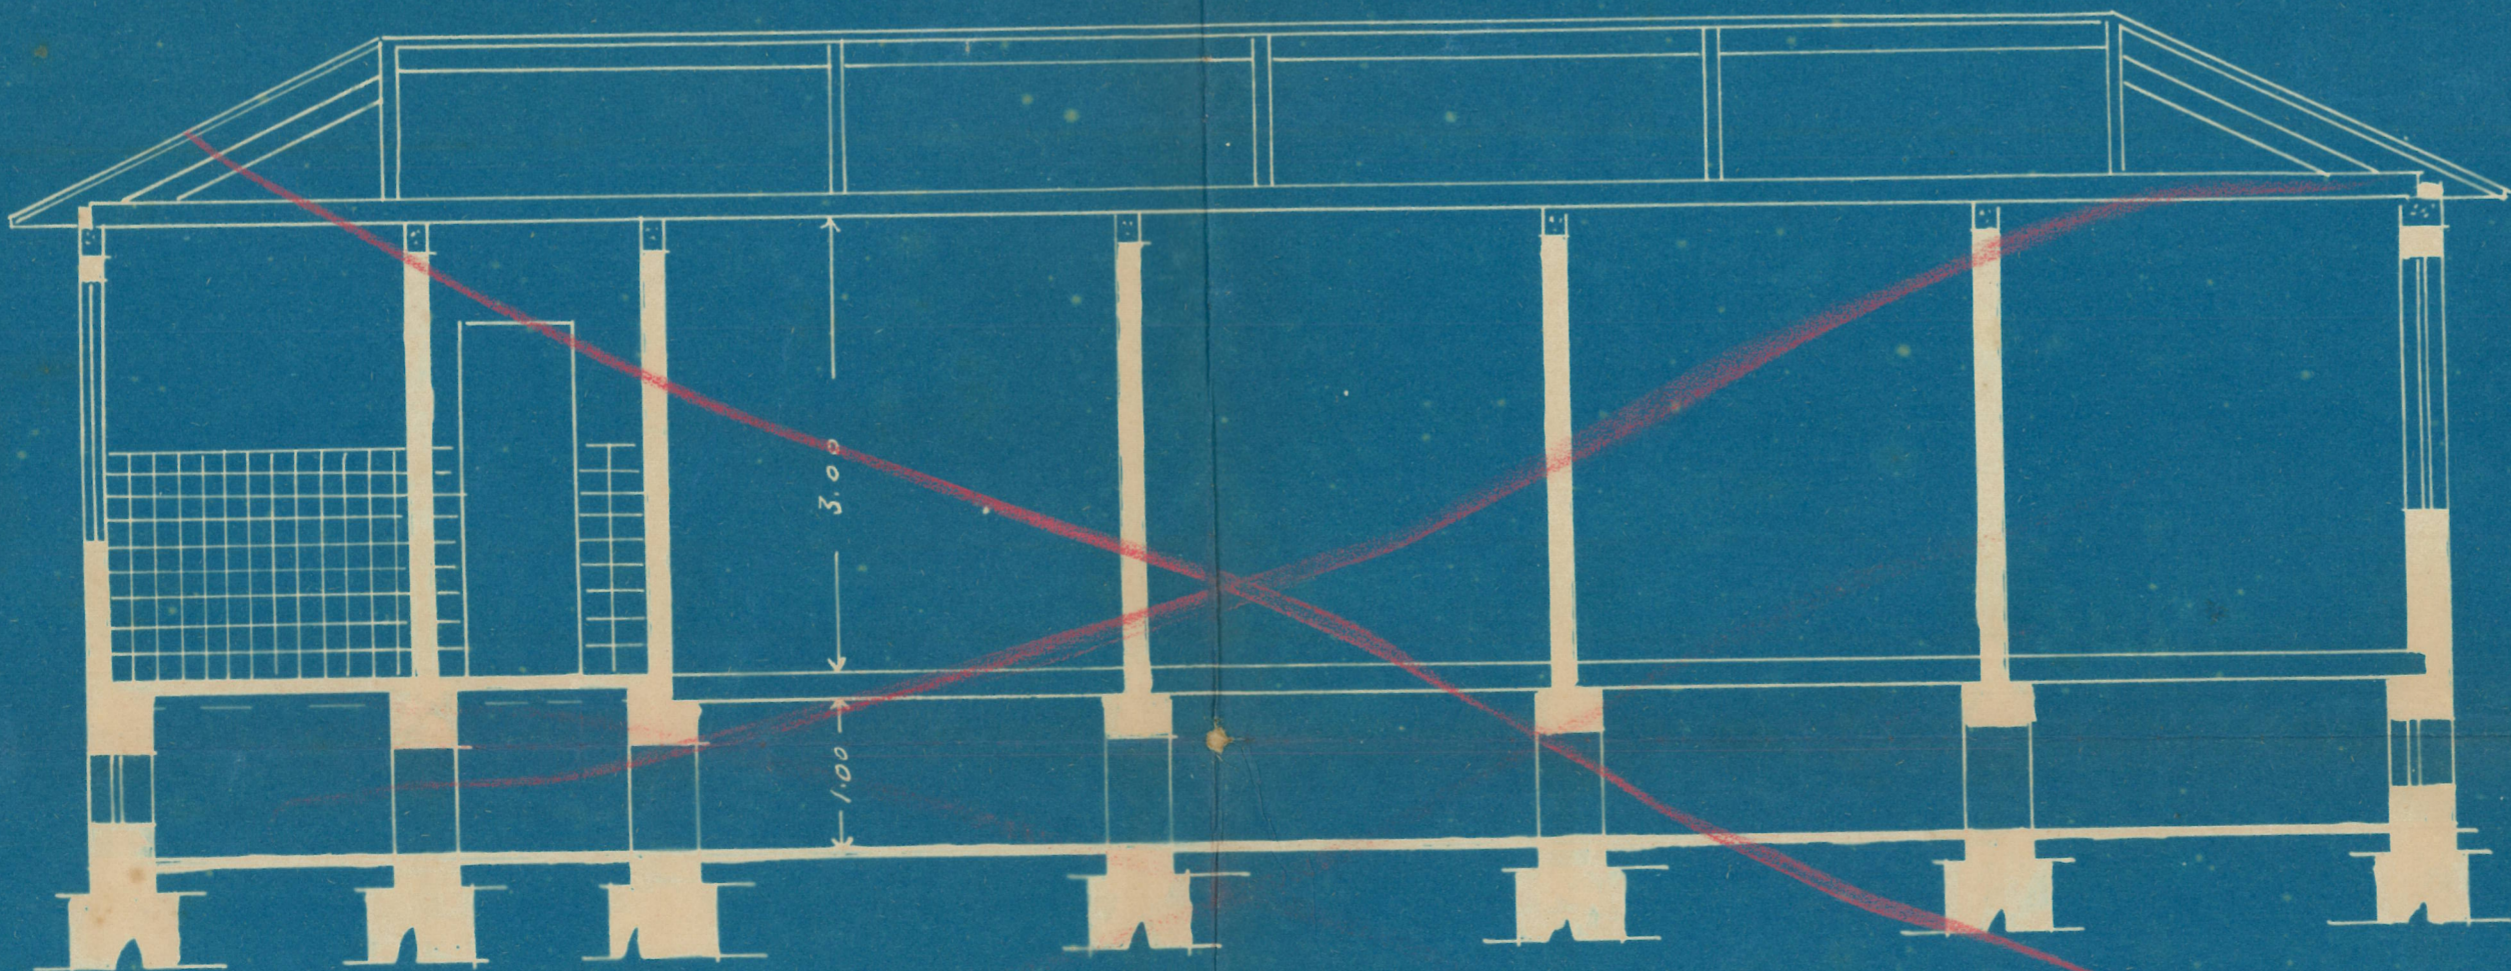

Corte longitudinal C-D.

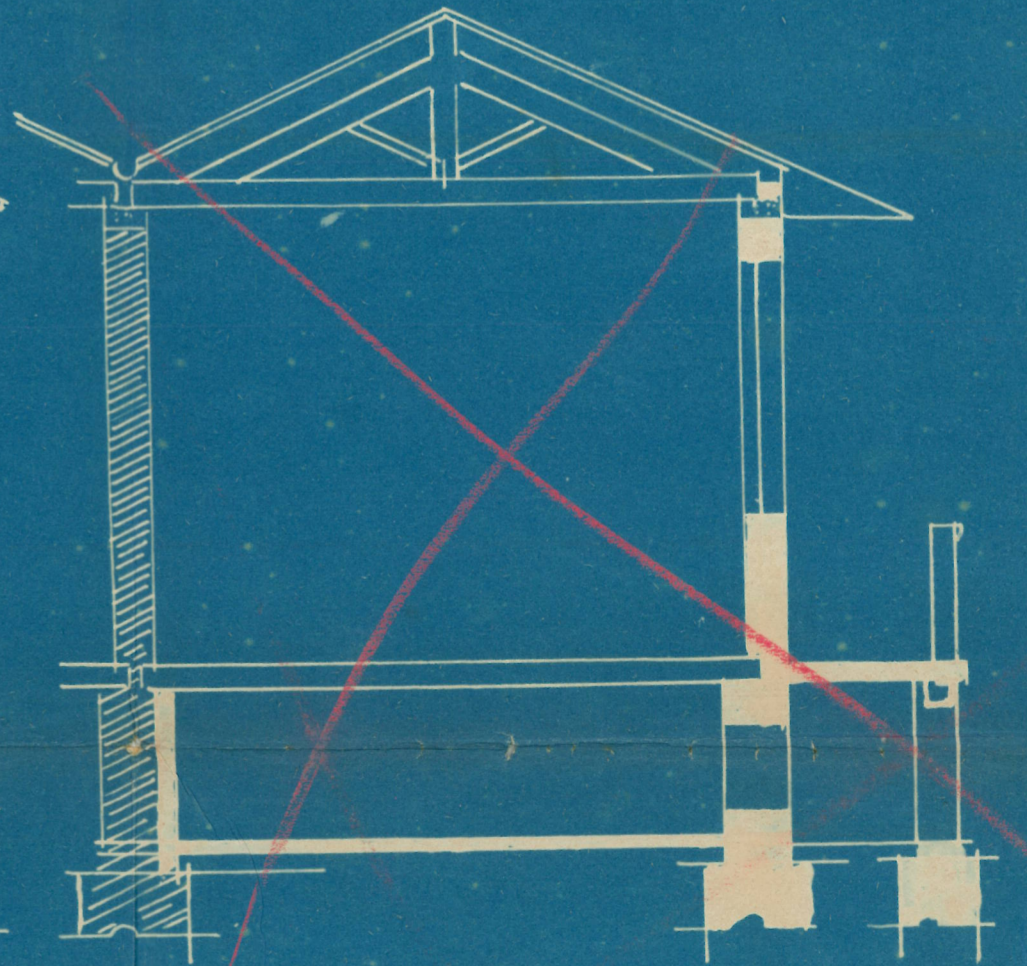

Corte tranv. A-B.